

# VPG Stadium Development

## Public Consultation




Social room with refreshments




Flexible social room to suit different needs



Internal view of proposed first floor social room

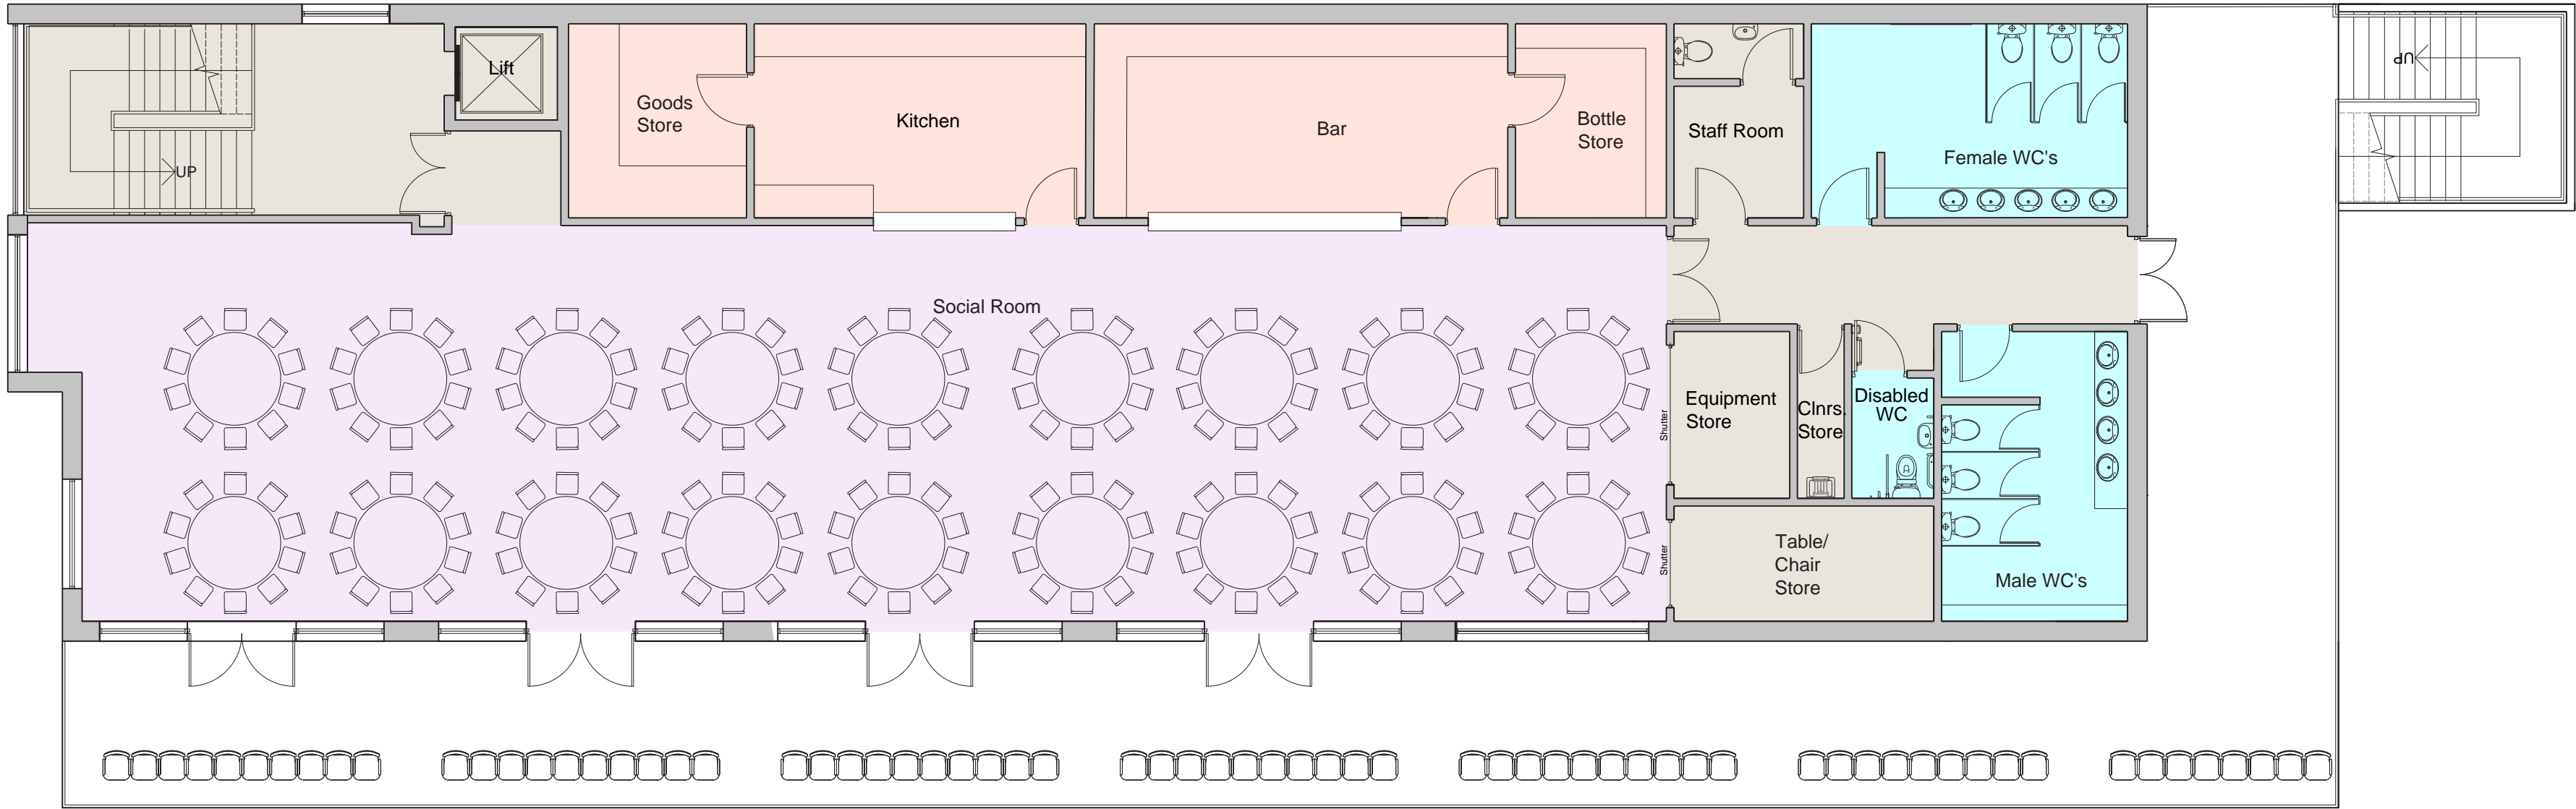

First Floor Plan  
1:100

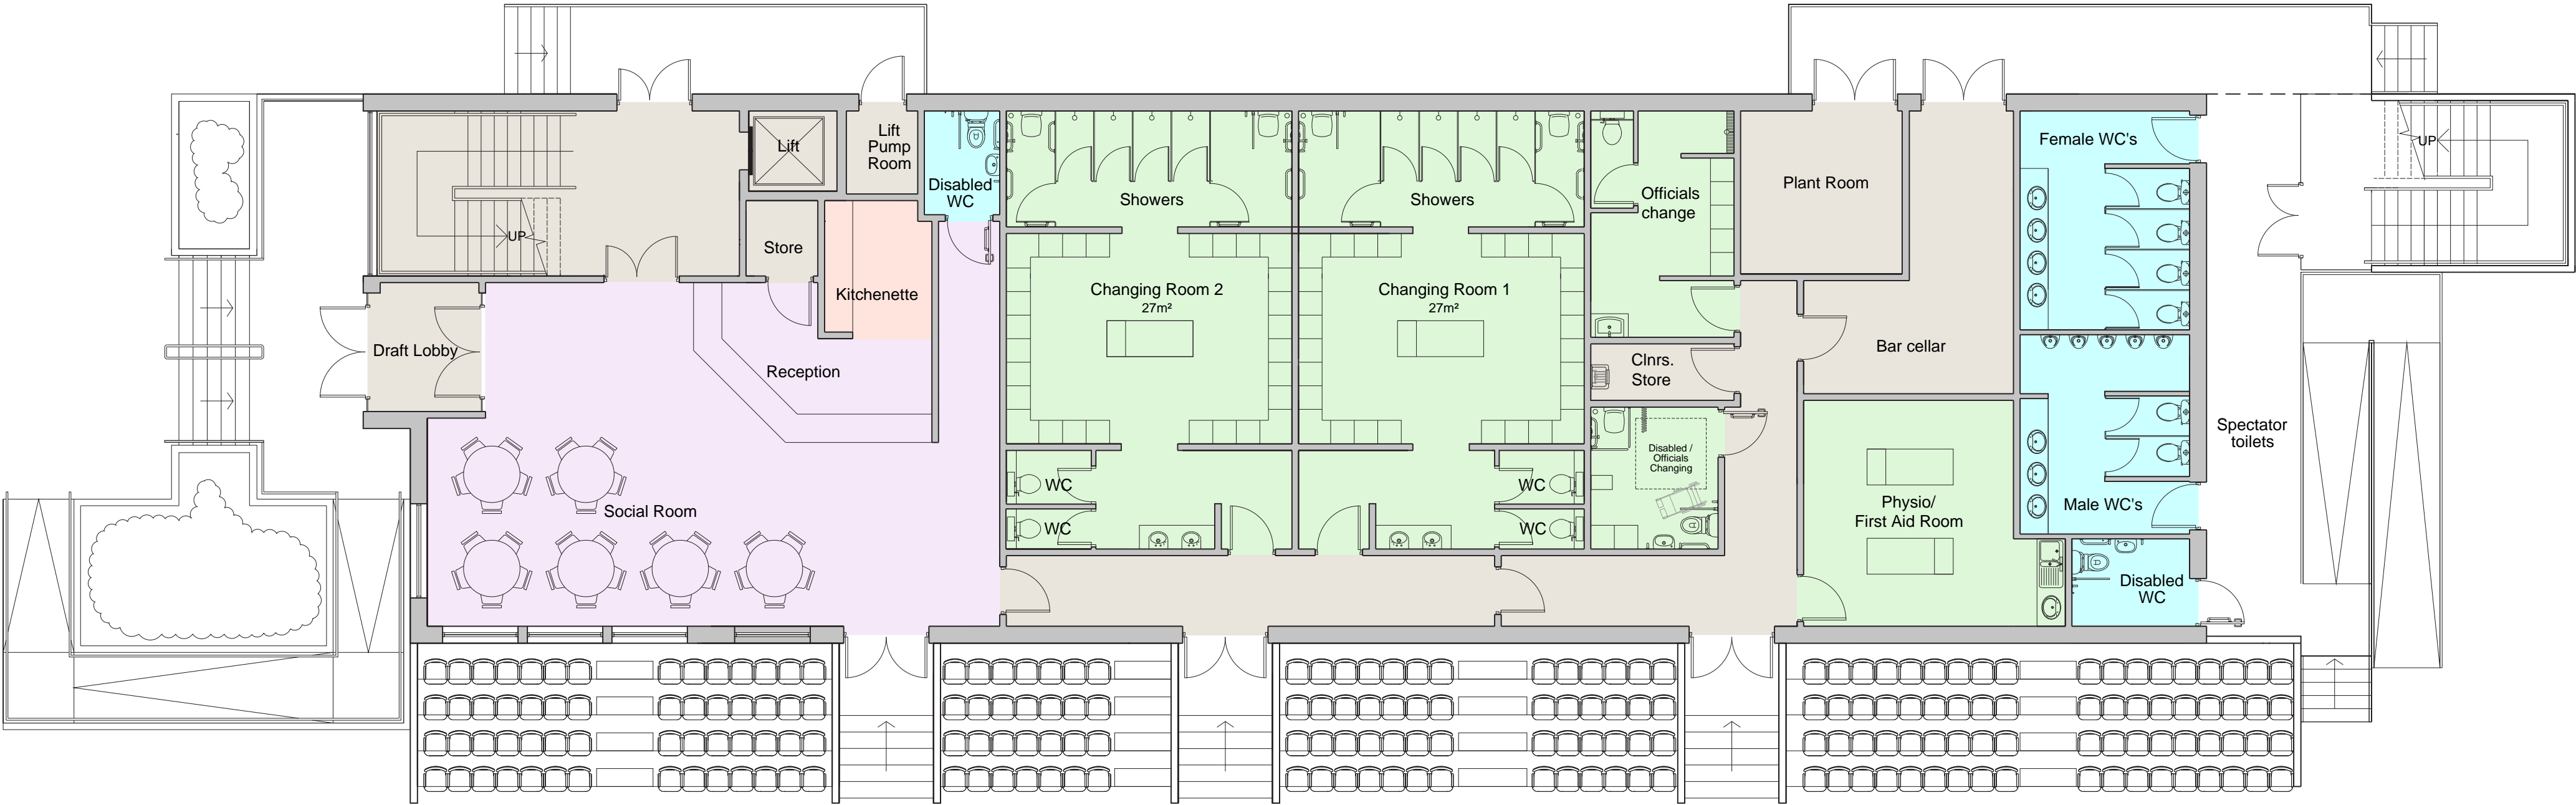

Ground Floor Plan  
1:100

